




Gartnervang 10 - 16

J.P. Nissen

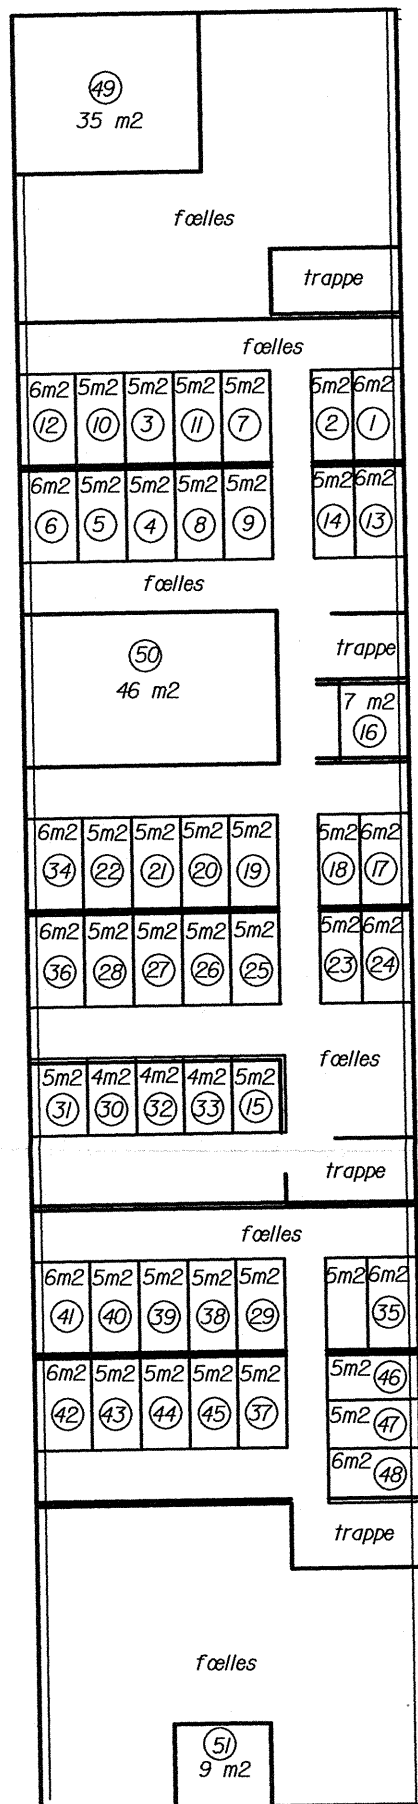

Landinspektør

Kælderplan - Gartnervang 10 - 16

Dato: 5. dec. 2005

Sign.:

Jr.nr.: 04149

Målforshold 1:250

Niv. i

J.P. Nissen
Skomagergade 15
4000 Roskilde

Tlf : 46 36 31 30
Fax : 46 32 31 30
E-mail : j.p.nissen@plf.dk