




Gartnervang 18-24

J.P. Nissen

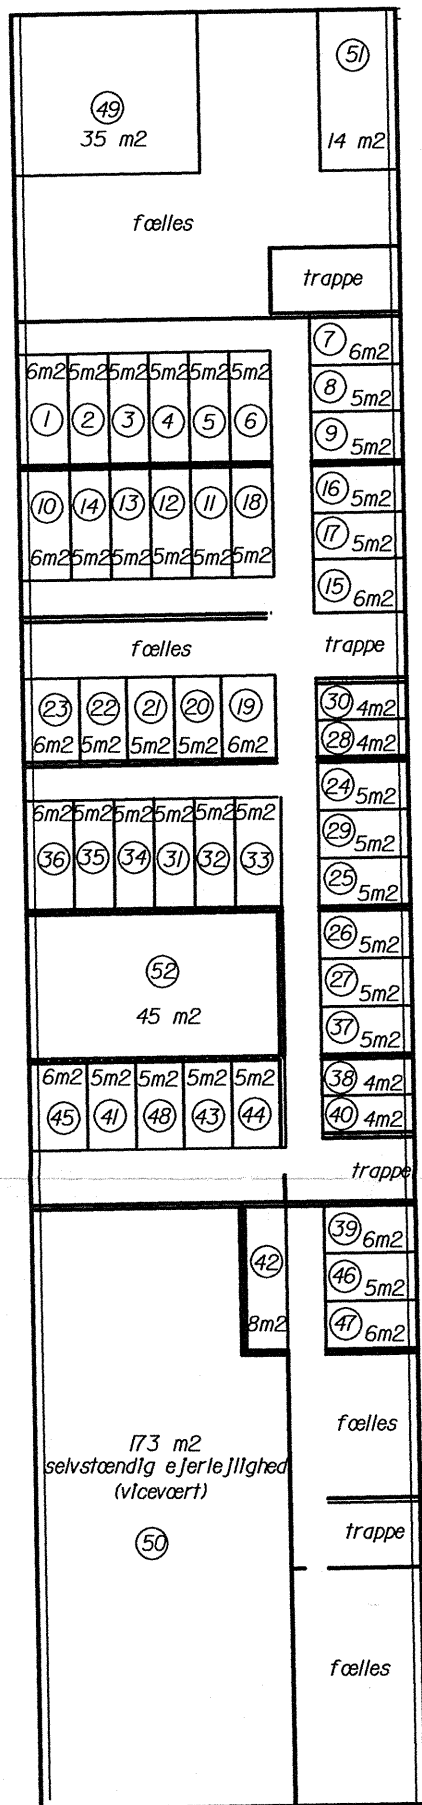

Landinspektør

Kælderplan - Gartnervang 18-24

Jr.nr.: 04.149

Målforshold 1:250

J.P. Nissen
Skomagergade 15
4000 Roskilde

Dato: 6. dec. 2005

Sign.:

Niv. i

Tlf : 46 36 31 30
Fax : 46 32 31 30
E-mail : j.p.nissen@plf.dk