


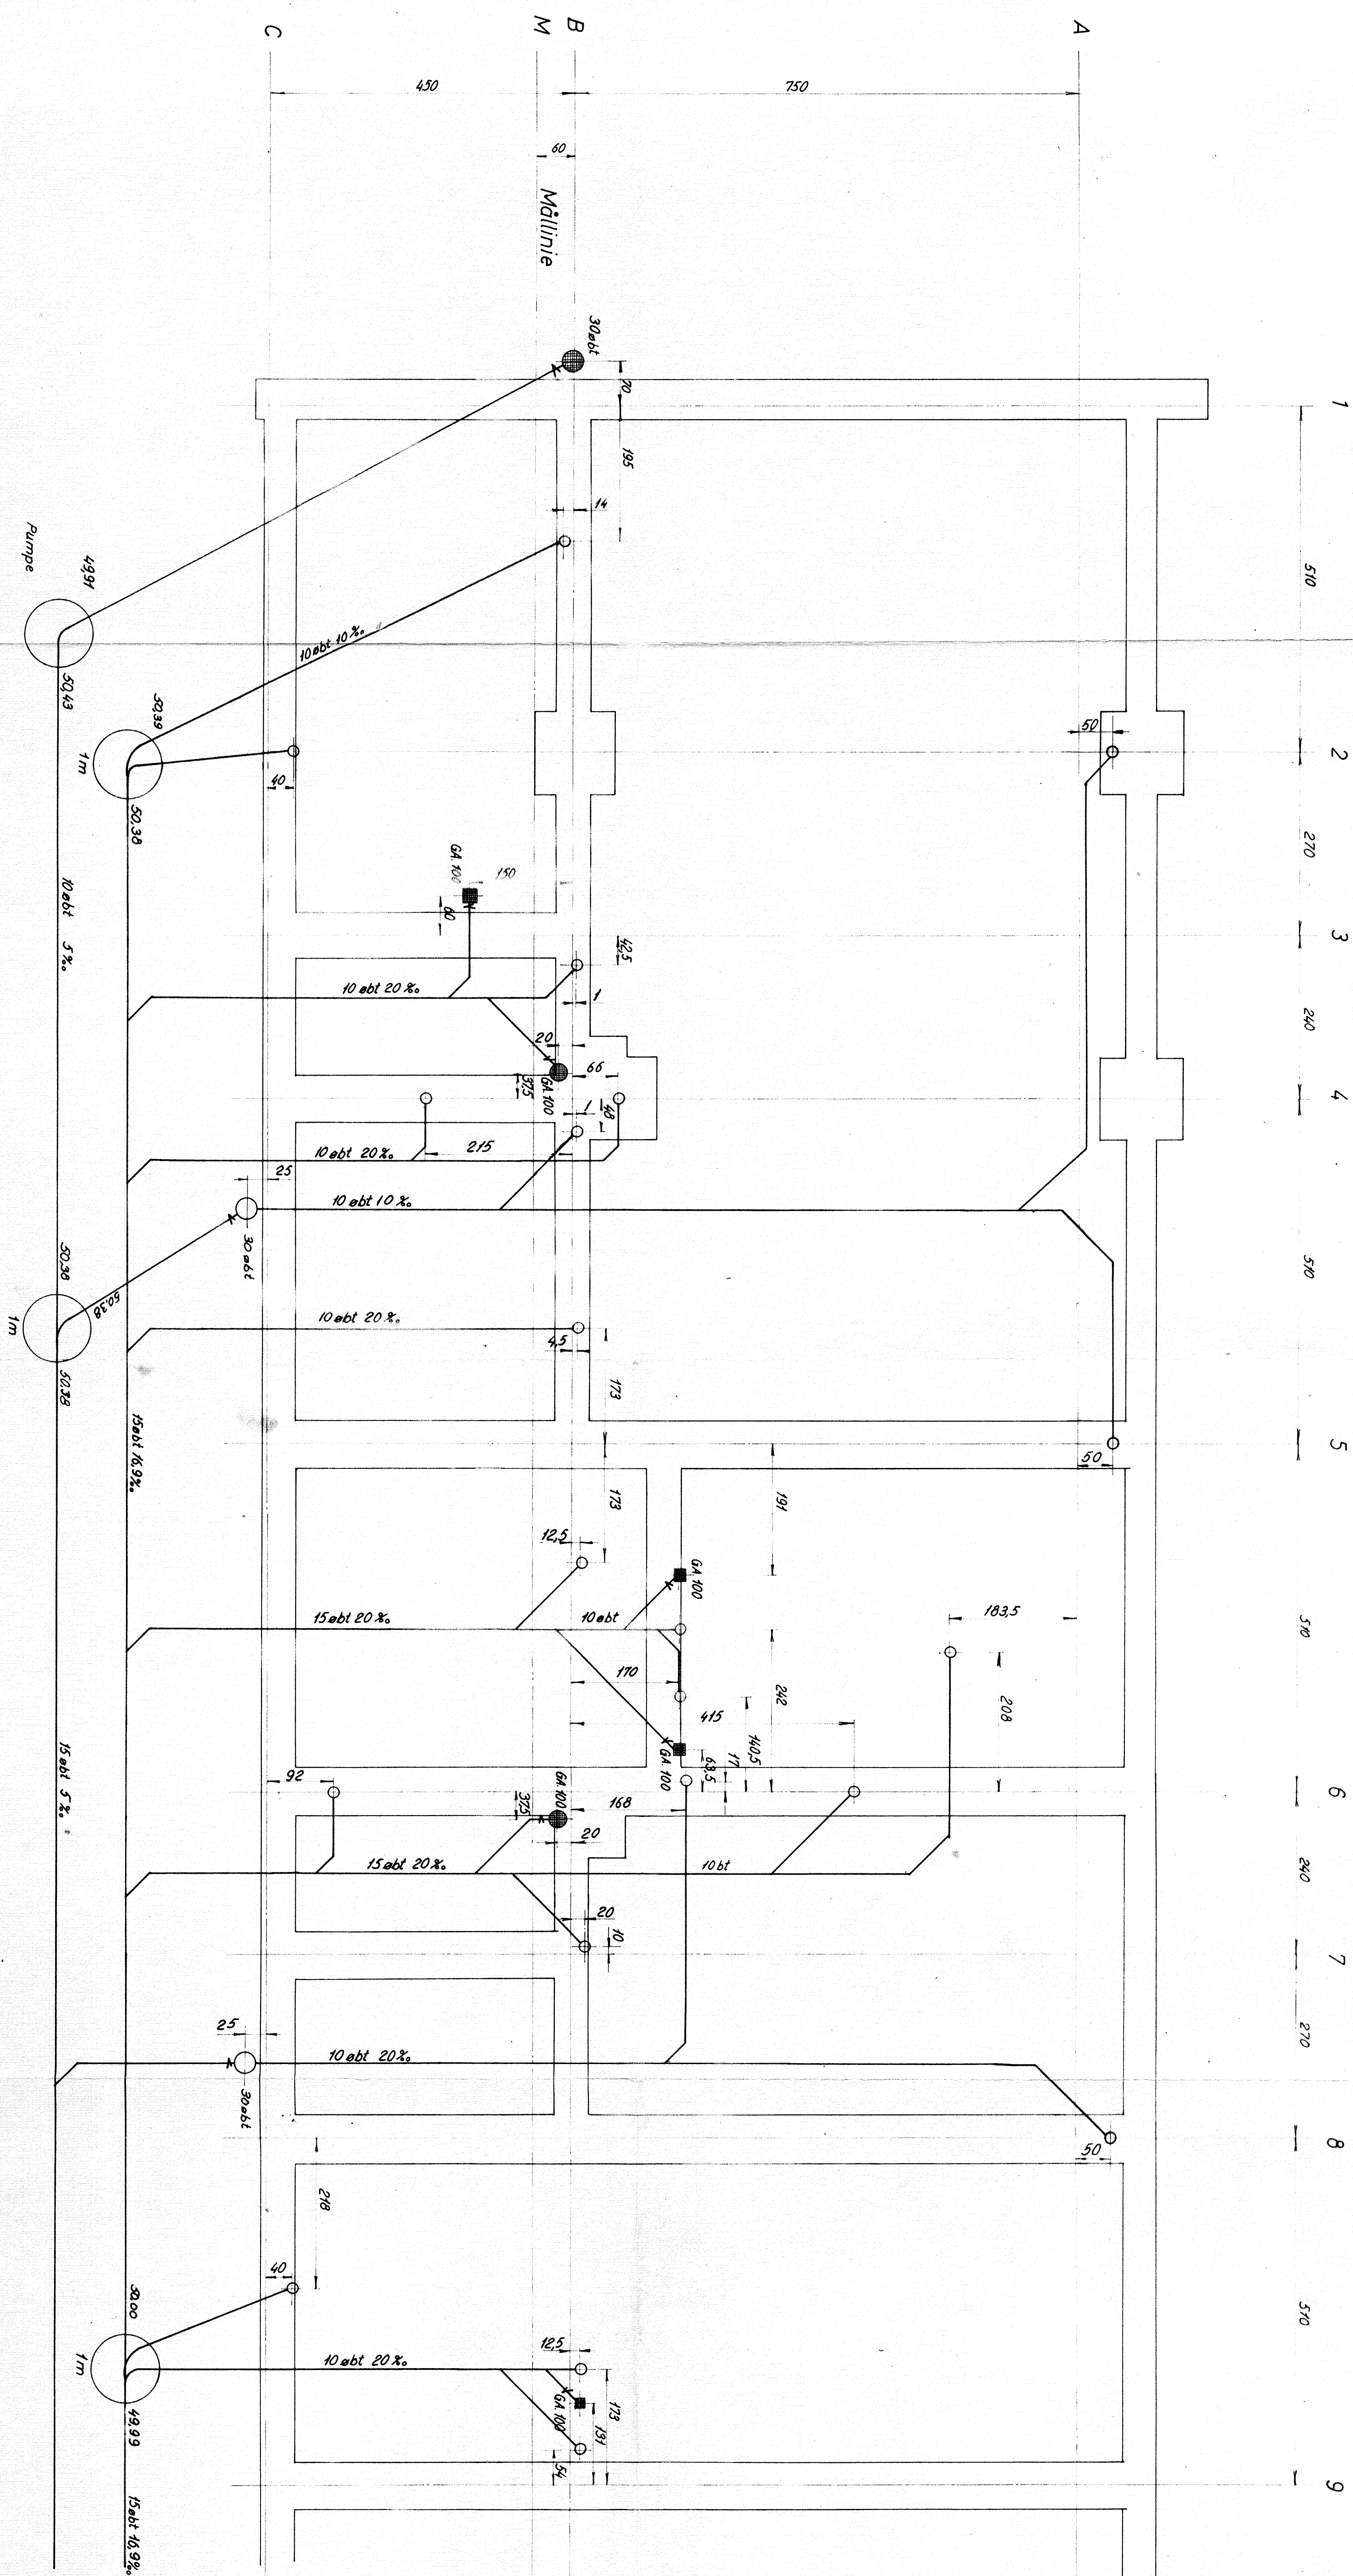

	A	B	C	D					
ENDING	10-1-00	22-7-08	13-3-08	17-4-08					
GDDK		M.P.	B.H.L.	M.P.					

ROSA GÅRDEN BLOK V

Kloakplan 1.

BJØRLIG A/S RÅDGIVENDE INGENIØRER
RALDSBORGEVJ 20 ROSKILDE TLF. (03) 35 53 13

DATE: 8-1-68	
TEGN: M.P.	